

**SURVEYOR'S AFFIDAVIT**

PROJECT NO. 18-15093




SCALE: 1" = 400'

NOTE:  
THIS SURVEY WAS PERFORMED  
WITHOUT THE BENEFIT OF A TITLE  
REPORT OR TITLE COMMITMENT.  
EASEMENTS OF RECORD WERE NOT  
RESEARCHED AND ARE NOT SHOWN  
UNLESS OTHERWISE NOTED.

**LEGEND**

- = FOUND IRON MONUMENT
- = SET 5/8" X 18" REBAR WITH PLASTIC CAP NO. 6702
- 100' (R) = RECORD BEARING OR DISTANCE
- 100' = MEASURED BEARING OR DISTANCE
- WM' = WITNESS MONUMENT
- ☒ = SET NAIL
- ▲ = SET SURVEY SPIKE
- = FOUND NAIL
- Ⓧ = STORM MANHOLE

Line Table		
Line #	Direction	Length
L1	N 67°11'03" E	292.54'
L2	N 67°11'03" E	800.41'
L3	N 67°15'51" E	399.72'
L4	S 51°34'55" E	284.34'
L5	S 01°25'27" E	93.23'
L6	N 75°18'06" E	78.41'
L7	N 67°03'07" E	498.80'
L8	N 64°47'17" E	222.95'
L9	N 67°17'21" E	311.31'
L10	N 51°33'35" E	842.89'

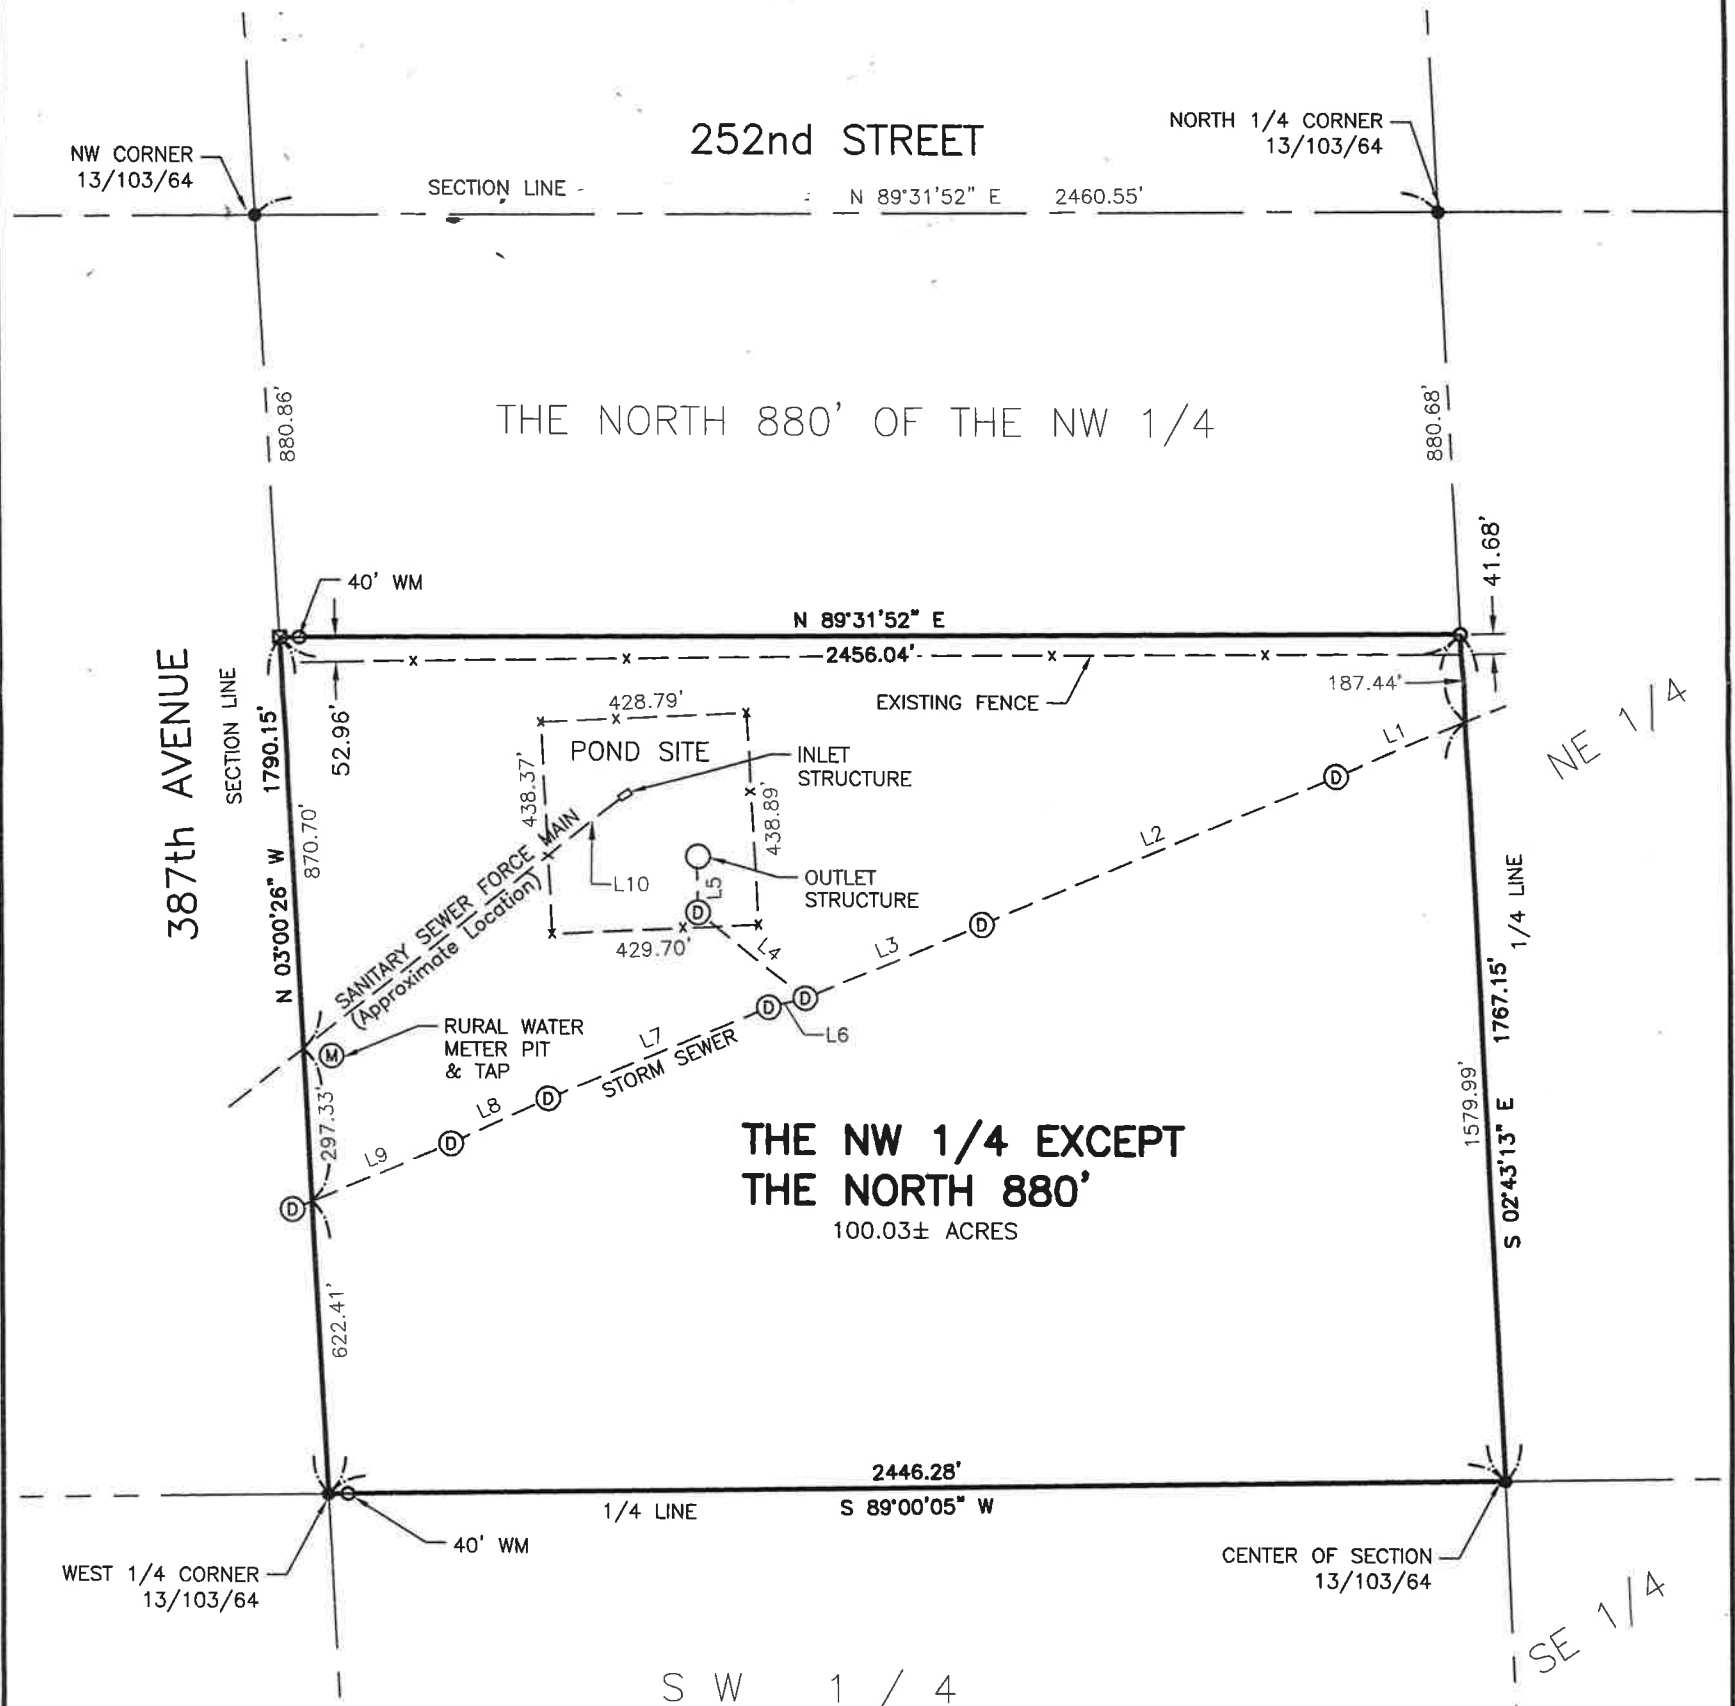

**SPN & Associates**  
 Engineers, Planners and Surveyors  
 2100 North Sanborn Blvd. - P.O. Box 398 Mitchell, South Dakota 57301  
 Phone: (605) 996-7761 Fax: (605) 996-0015

EXHIBIT "A"  
 PAGE 2 OF 2